


Notes:

Unit 4 - Ground Floor Area  
 GIA = 460.0m<sup>2</sup> / 4951.4 sq ft  
 NIA = 397.1m<sup>2</sup> / 4274.3 sq ft

**06** Unit 4 - Ground Floor Plan  
 Scale 1:100 @ A3

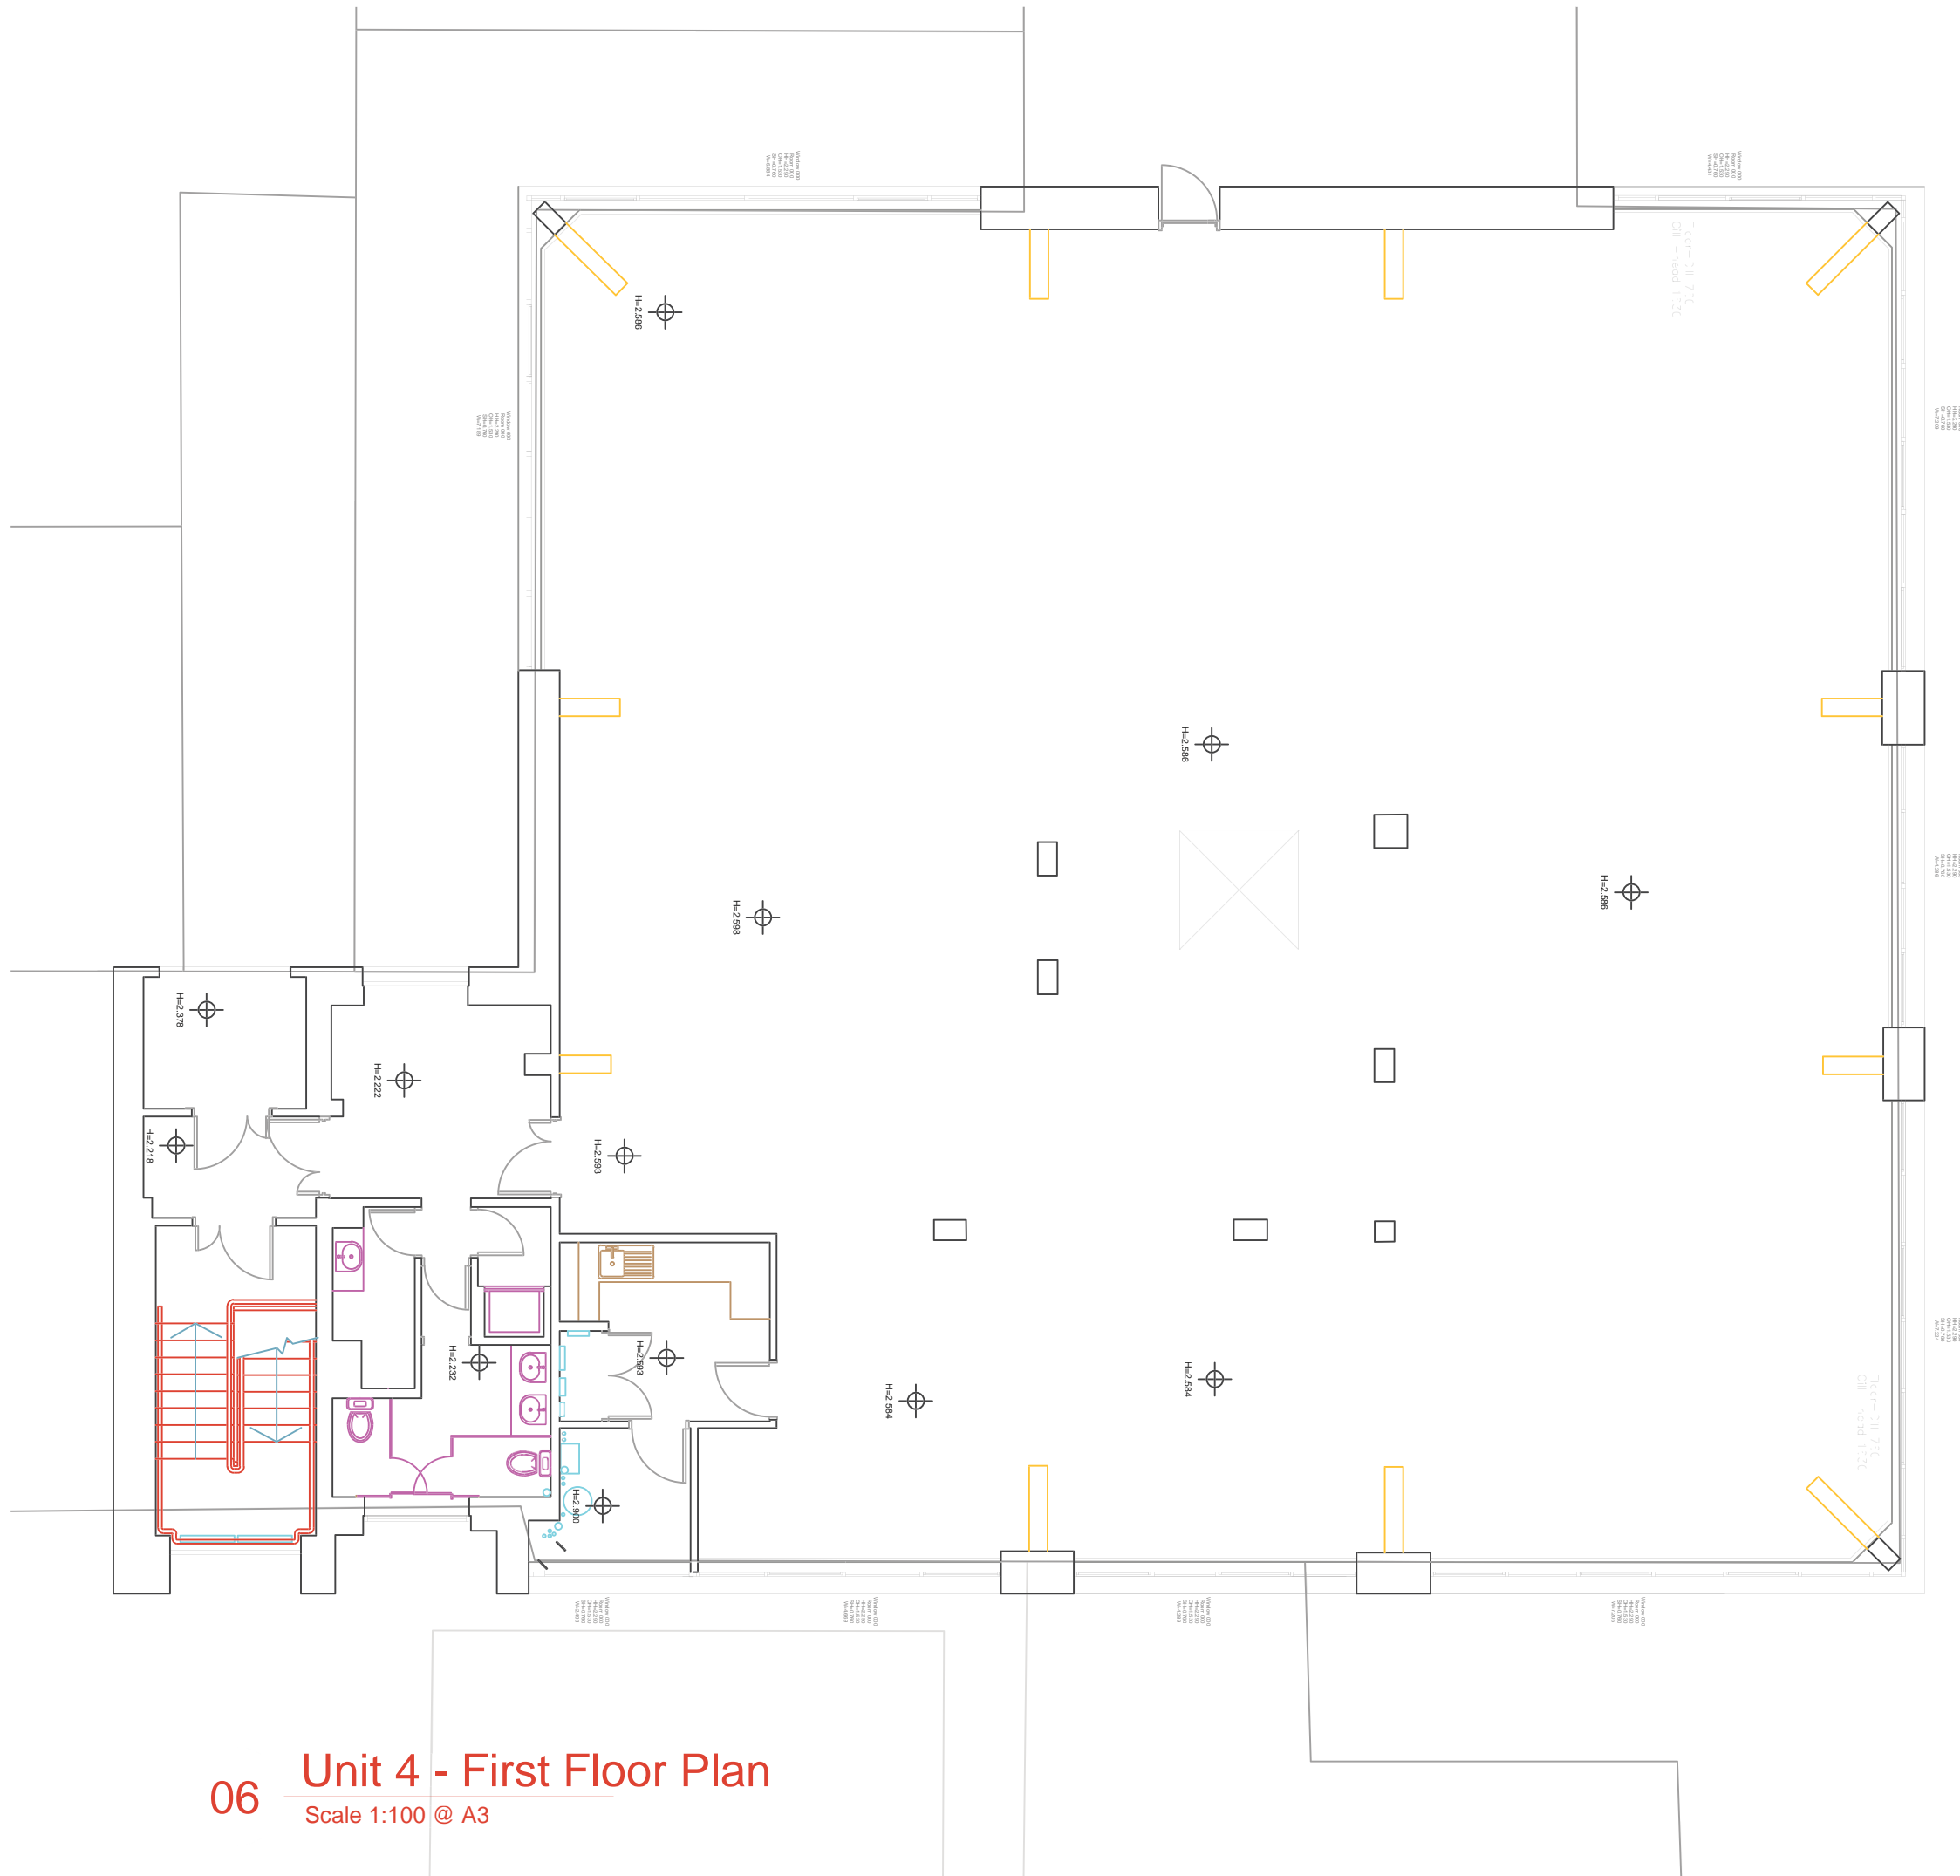

Notes:

Unit 4 - First Floor Area  
 GIA = 462.3m<sup>2</sup> / 4976.2 sq ft  
 NIA = 397.3m<sup>2</sup> / 4276.5 sq ft

**06** Unit 4 - First Floor Plan  
 Scale 1:100 @ A3