


Contractors must verify all dimensions on site before commencing any work or shop drawings. Figured dimensions are to be used in preference to scaled dimensions. If the drawing exceeds the quantities taken in any way, the designers are to be informed before work is initiated.
Alexander James International copyright.

General Notes:

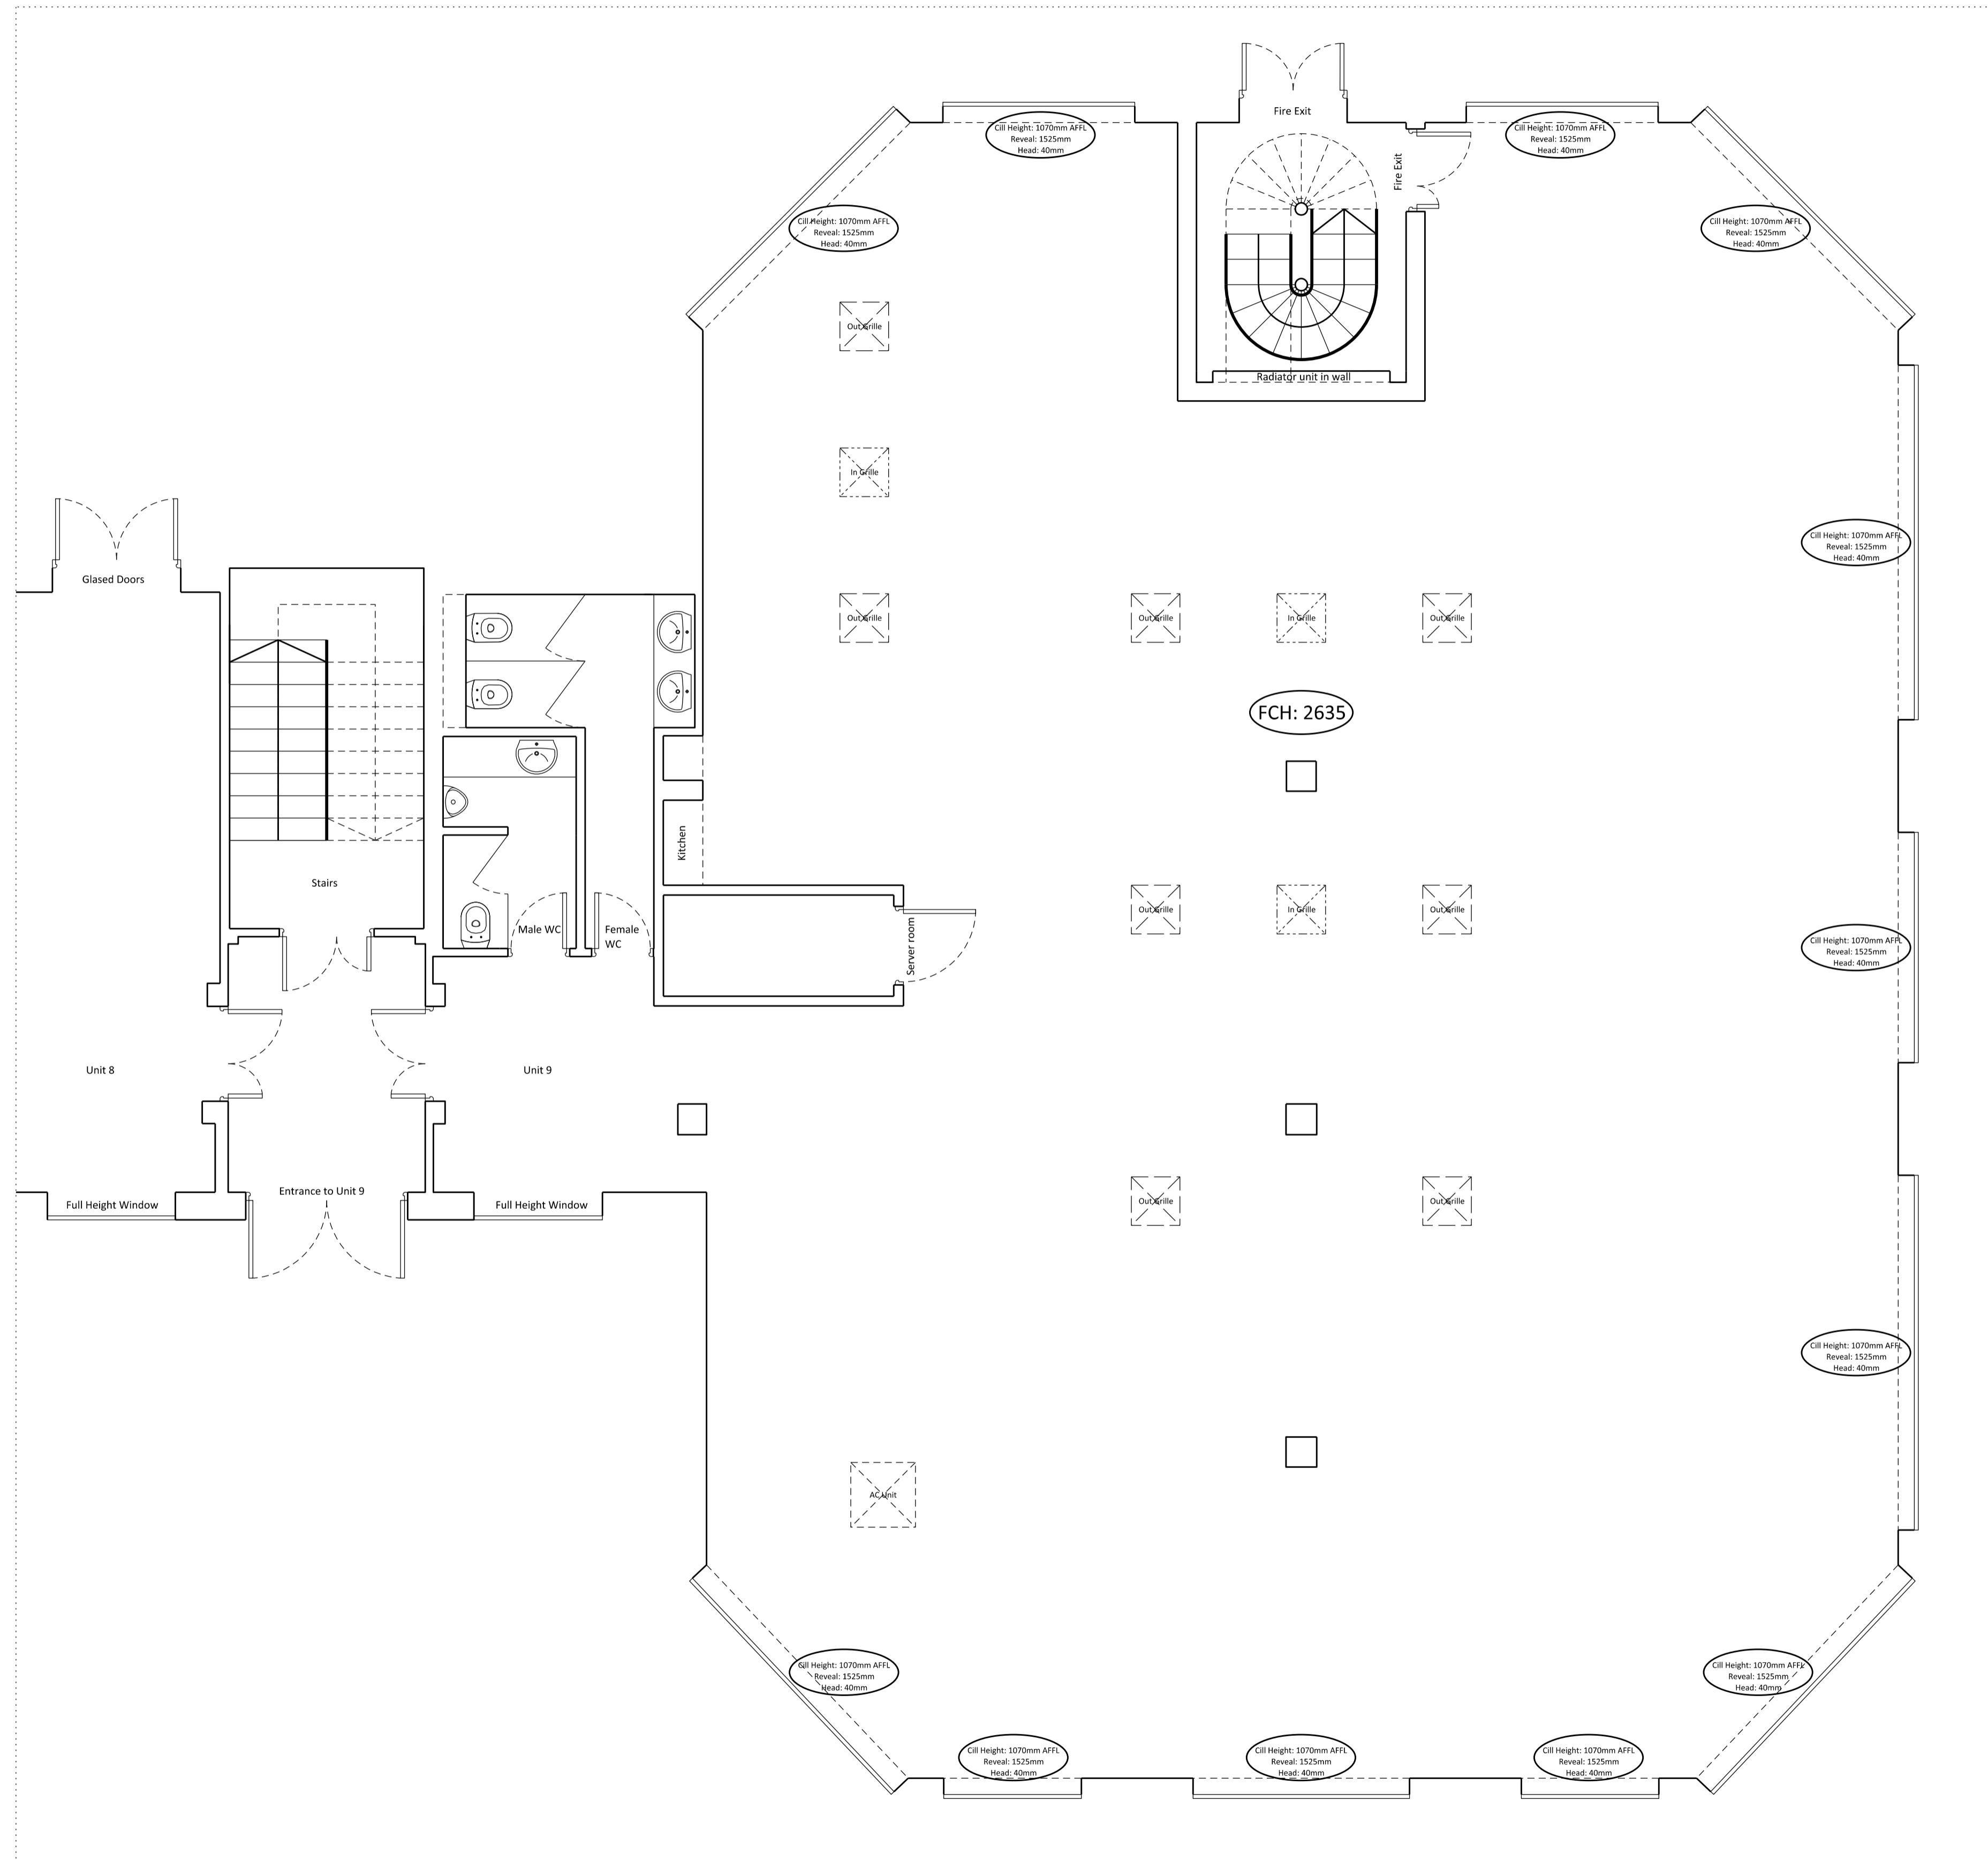

/	Issued for Information	22 03 13	CW	SDG
Rev	Reason for Issue	Date	DB	CB

ALEXANDER JAMES INTERNATIONAL
How Lane Farm White Waltham Berkshire SL6 3JP United Kingdom.
T: + 44 (0) 118 932 0828
F: + 44 (0) 118 932 0886
info@ajj.co.uk
www.alexanderjamesinternational.co.uk

Status: Preliminary

Client: Ruscombe Park

Project Name and Location: Office Building
Ruscombe Park
Twyford
Berkshire

Drawing Title: Unit 9
Ground Floor

Drawing Number: AJI_1311_9_000


Drawing Scale: A1 @ 1:50

Drawing First Issue Date: 22nd March 2013

Drawing Revision: /

Contractors must verify all dimensions on site before commencing any work or shop drawings. Figured dimensions are to be used in preference to scaled dimensions. If the drawing exceeds the quantities taken in any way, the designers are to be informed before work is initiated.
Alexander James International copyright.

General Notes:

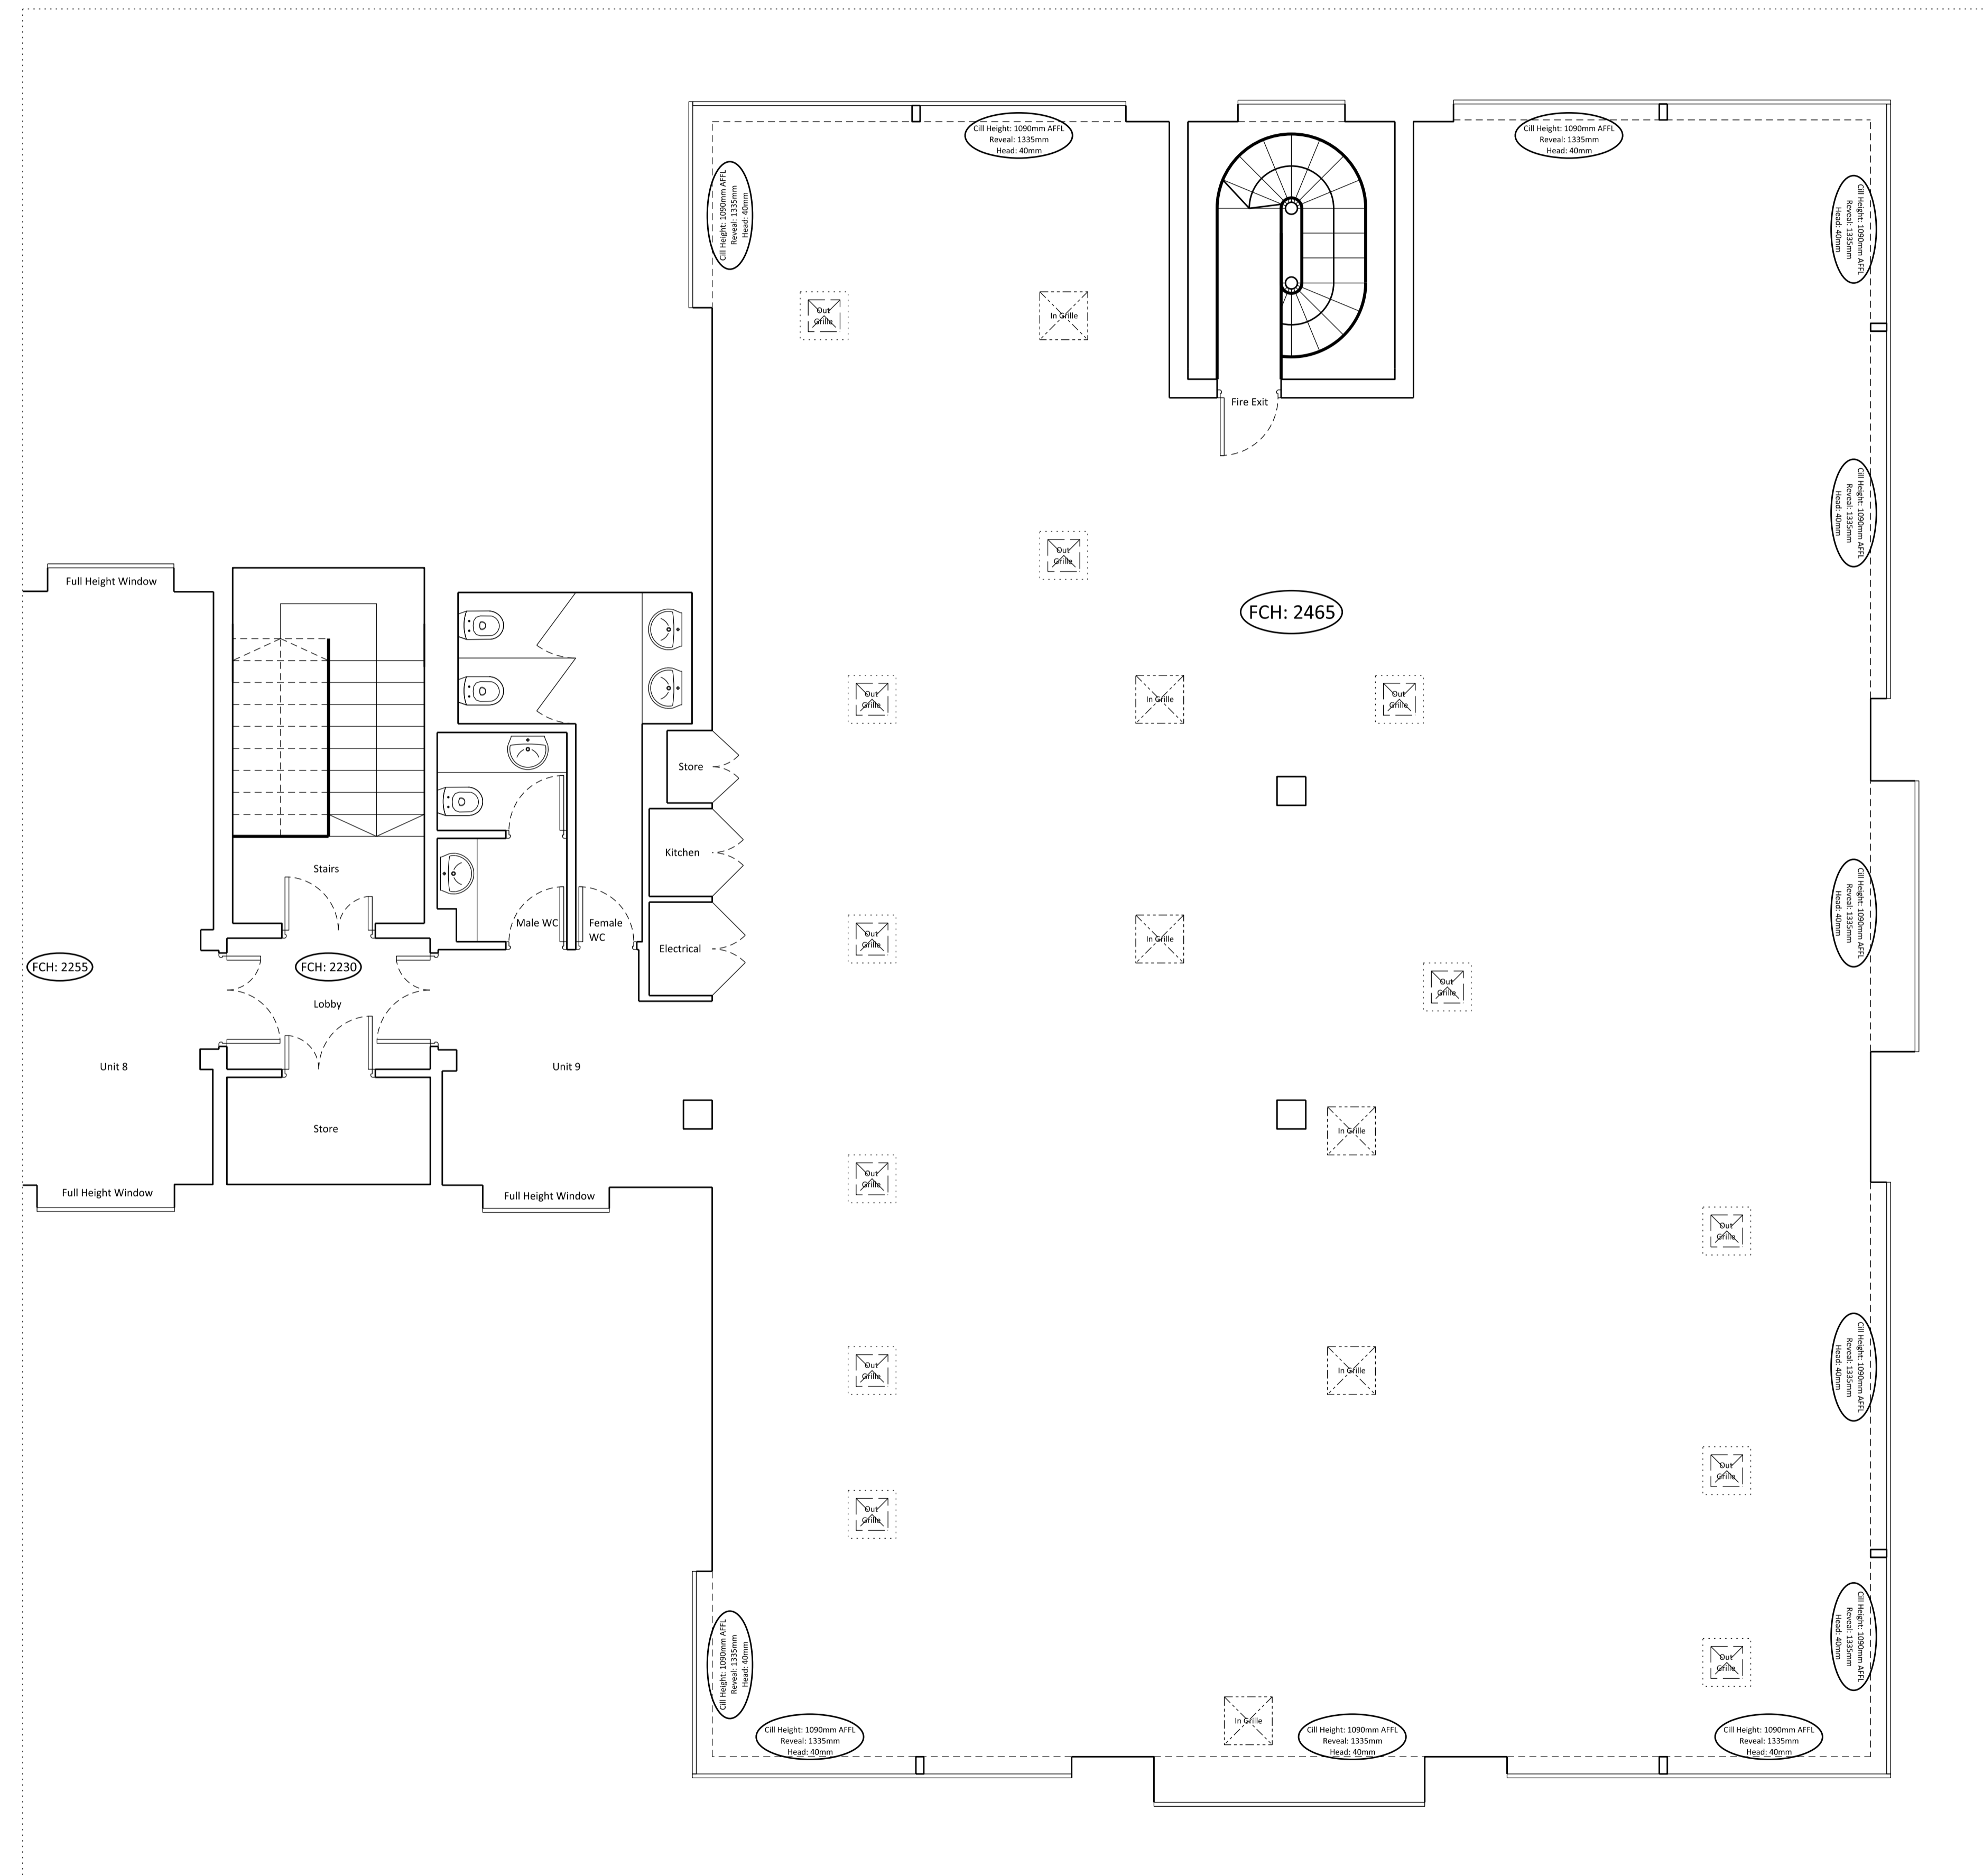

Rev	Reason for Issue	Date	DB	CB
/	Issued for Information	22 03 13	CW	SDG

ALEXANDER JAMES INTERNATIONAL
 How Lane Farm White Waltham Berkshire
 SL6 3JP United Kingdom.
 T: + 44 (0) 118 932 0828
 F: + 44 (0) 118 932 0886
 info@aj-i.co.uk
 www.alexanderjamesinternational.co.uk

Status: Preliminary

Client: Ruscombe Park

Project Name and Location: Office Building
 Ruscombe Park
 Twyford
 Berkshire

Drawing Title: Unit 9
 First Floor

Drawing Number: AJI_1311_9_001

Drawing Scale: A1 @ 1:50

Drawing First Issue Date: 22nd March 2013

Drawing Revision: /